


Bebauungsplan Nr. 263 "Schützenstraße"

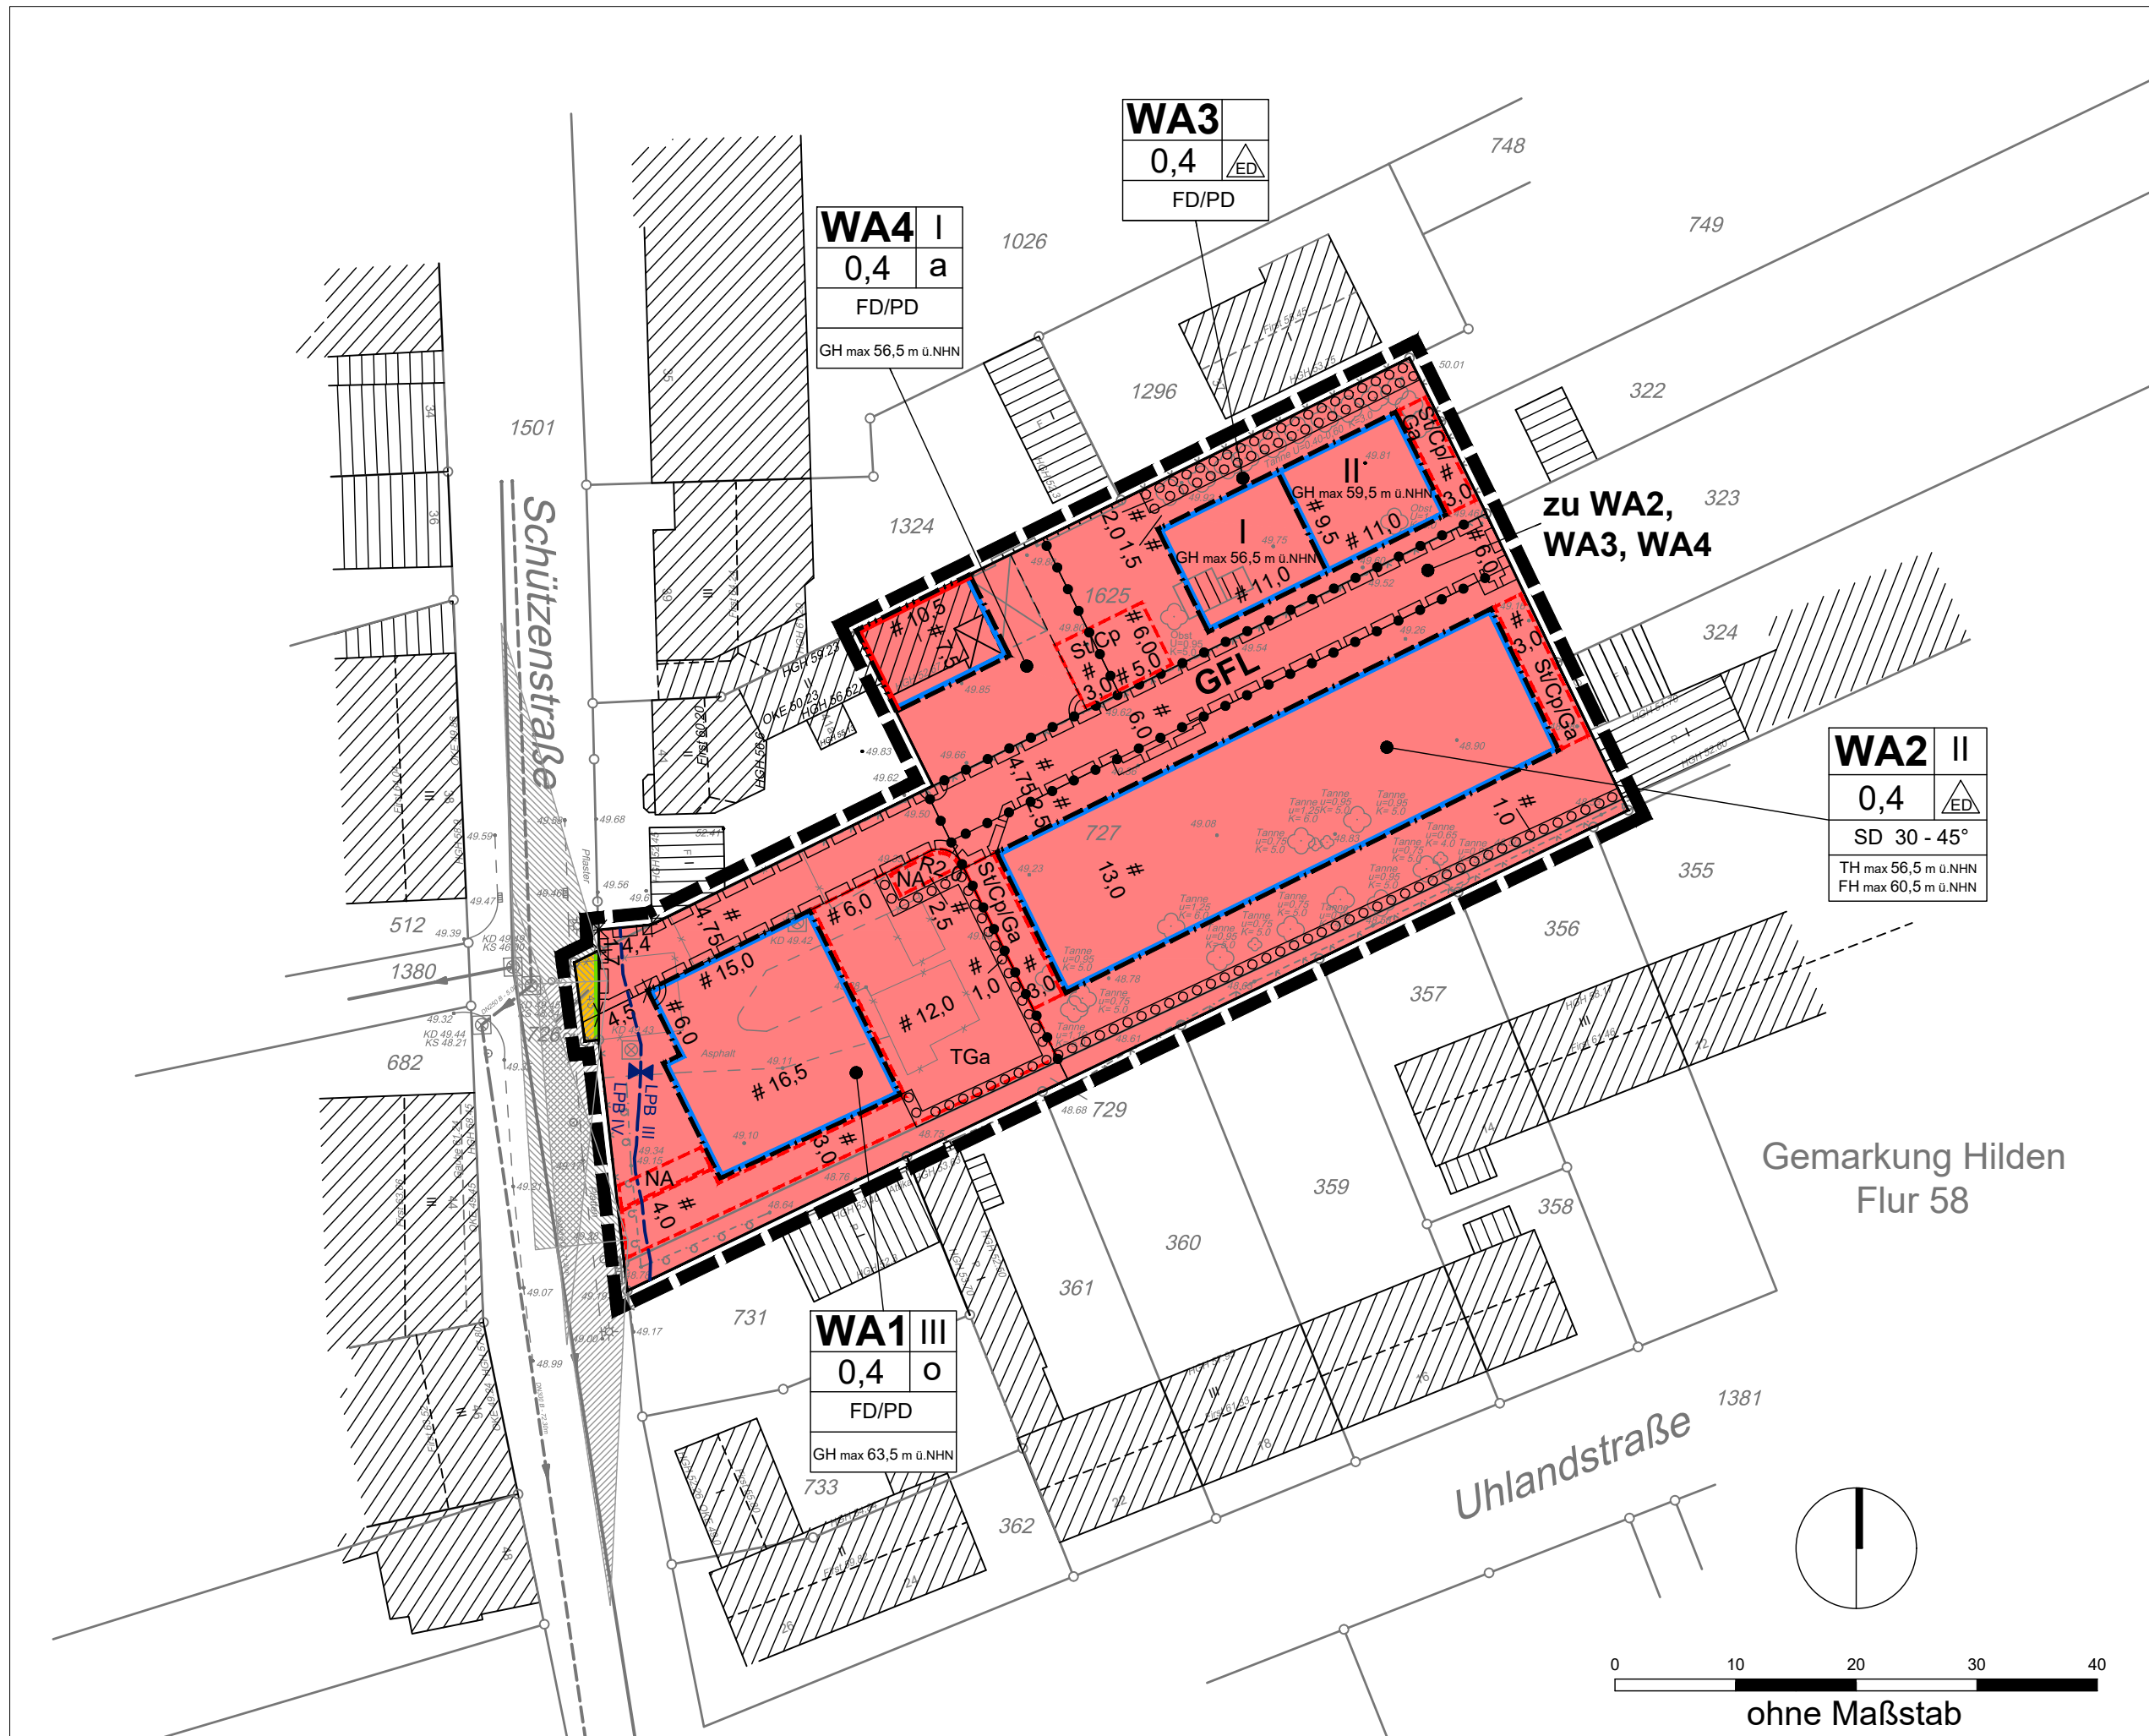

WA4	
0,4	a
FD/PD	
GH max 56,5 m ü.NHN	

WA3	
0,4	ED
FD/PD	

WA2	
0,4	II
SD 30 - 45°	
TH max 56,5 m ü.NHN	
FH max 60,5 m ü.NHN	

WA1	
0,4	III
FD/PD	
GH max 63,5 m ü.NHN	

