


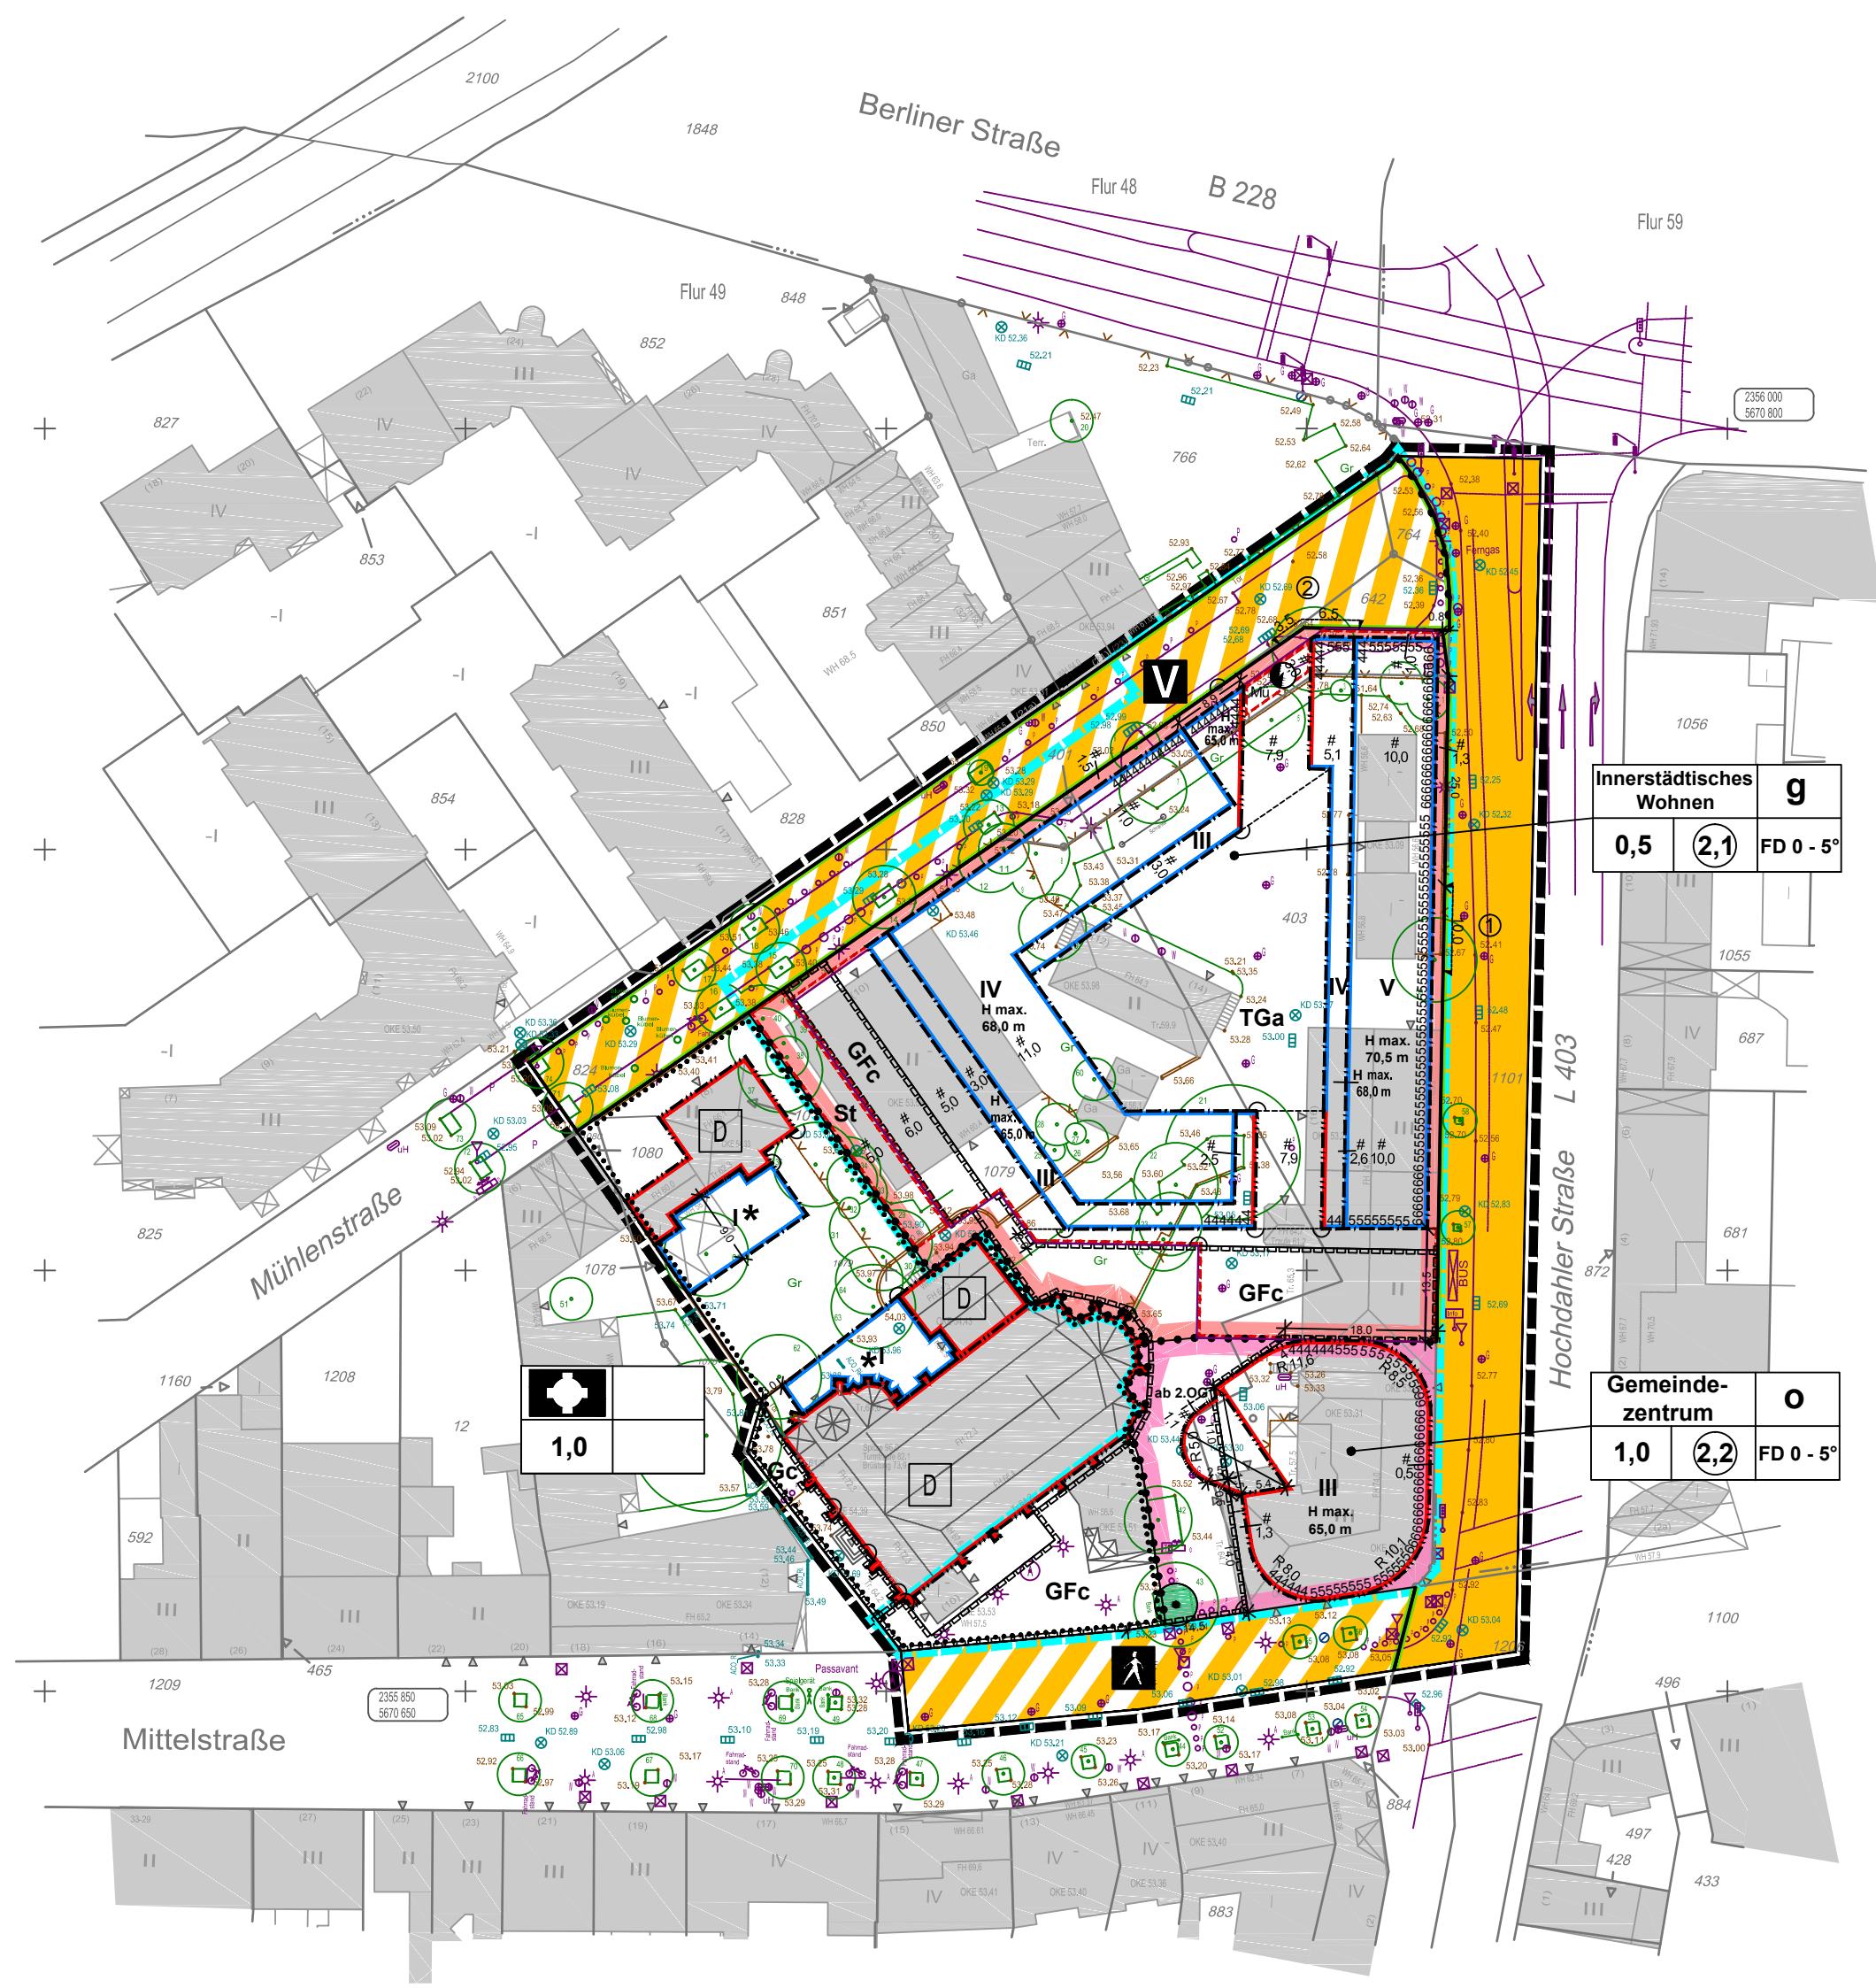

Innerstädtisches Wohnen		g
0,5	(2,1)	FD 0 - 5°

Gemeindezentrum		O
1,0	(2,2)	FD 0 - 5°

1,0	